


KAV.5 4 BEDROOM

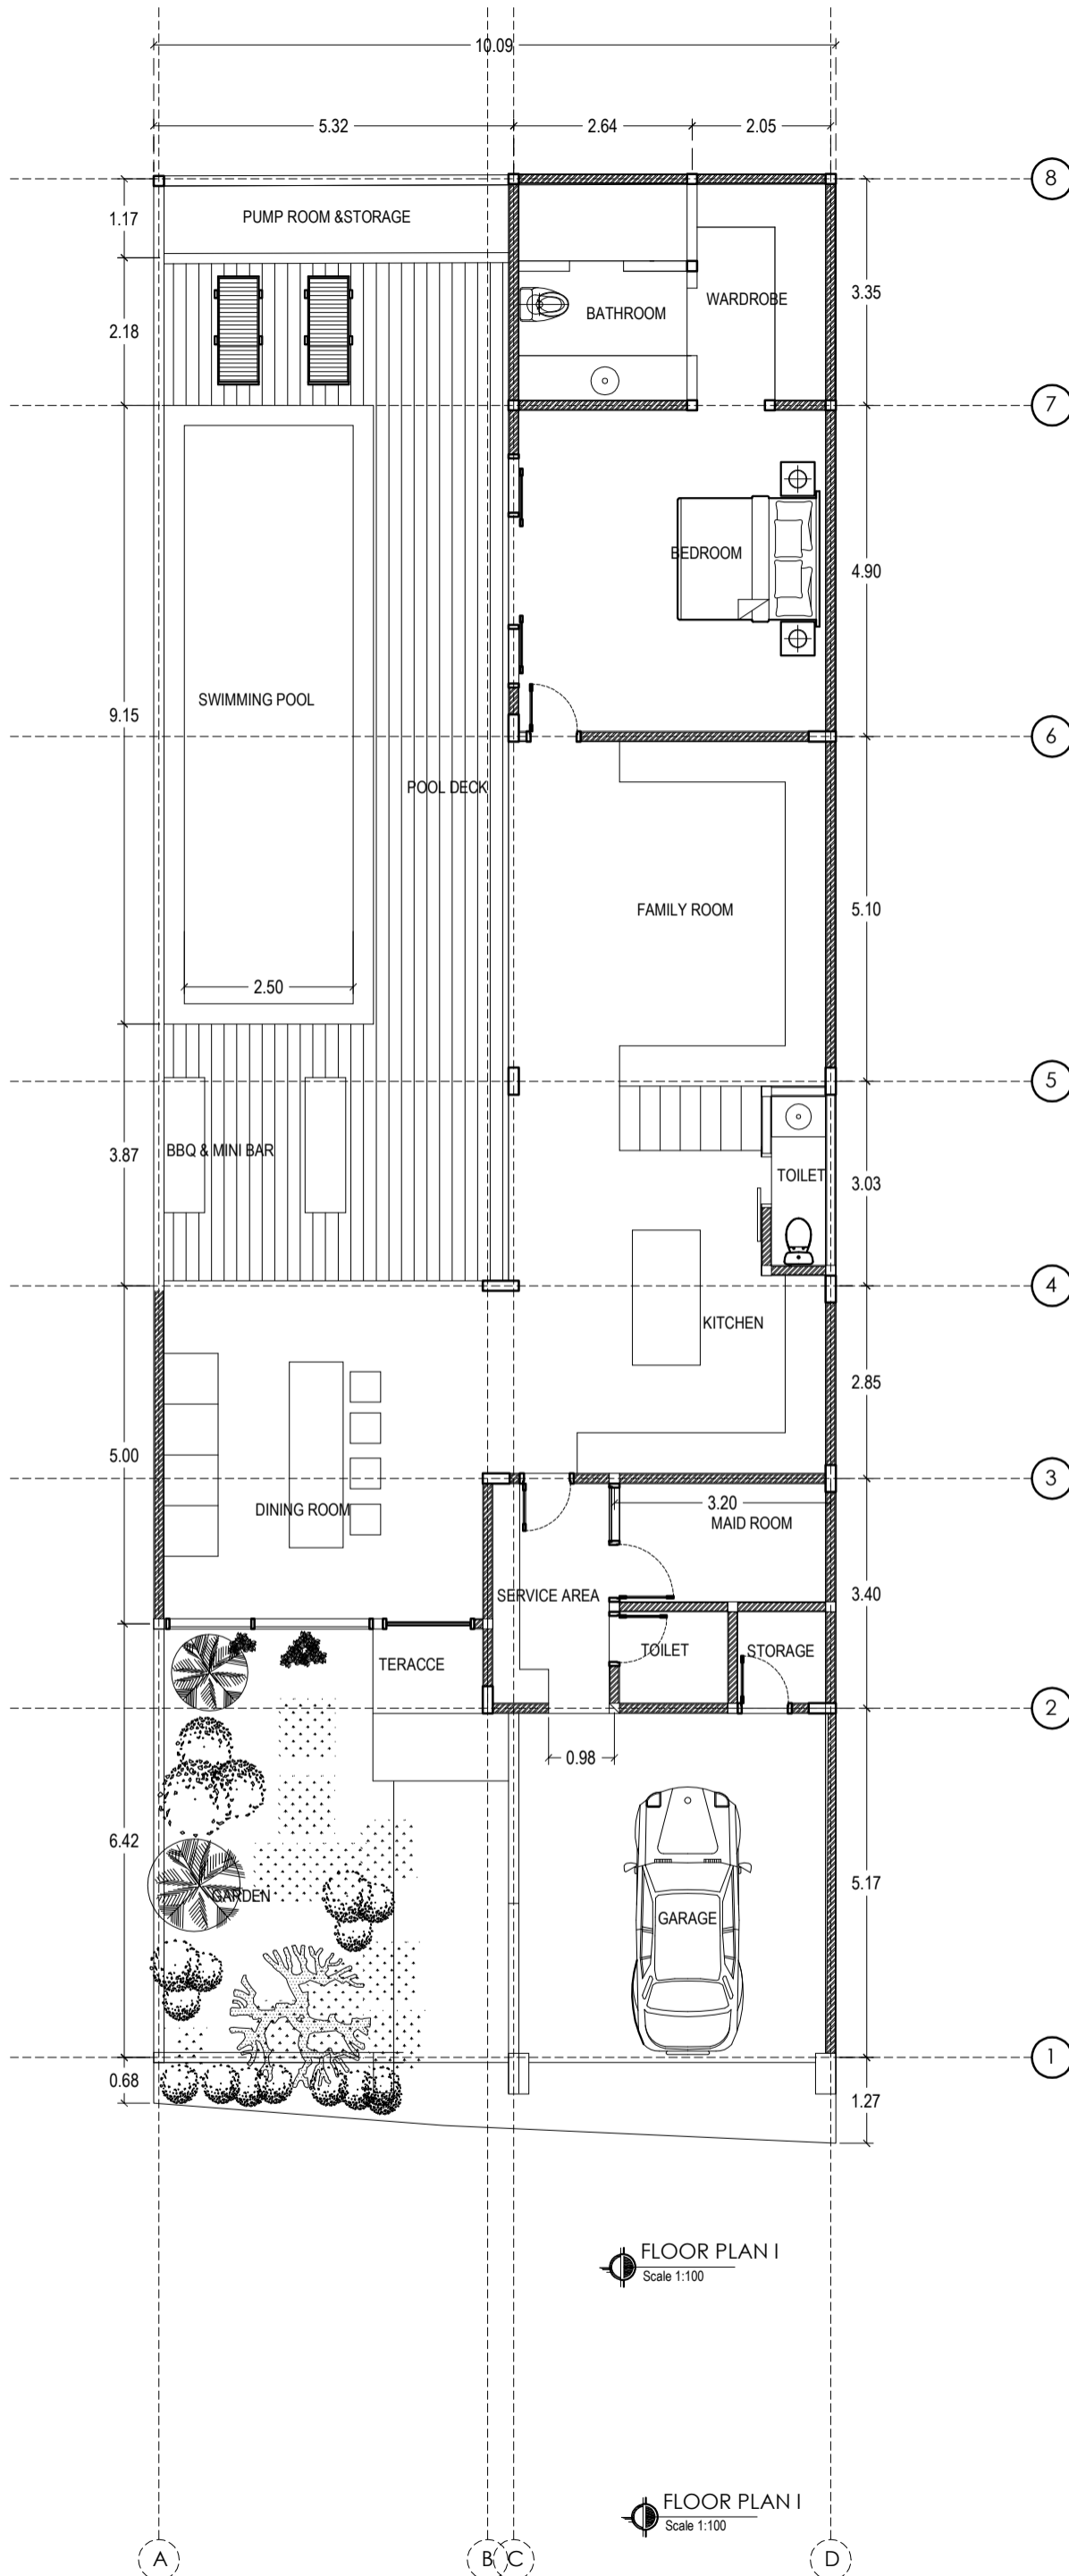

RINCIAN LUAS BANGUNAN	
	VOLUME
MAIN BUILDING	
FIRST FLOOR BUILDING	165 M2
SECOND FLOOR BUILDING	135 M2
OPEN TERACCE 2nd FLOOR	55 M2
SWIMING POOL	
POOL	29 M2
PUMPROOM	
PUMPROOM	7 M2
POOL DECK & BBQ	
POOL DECK & BBQ	44 M2
FENCE	
FENCE WALL	35 M1
DOOR ENTRANCE	1 UNIT
DOOR GARAGE	4 M1

FLOOR PLAN I
Scale 1:100

FLOOR PLAN I
Scale 1:100

