

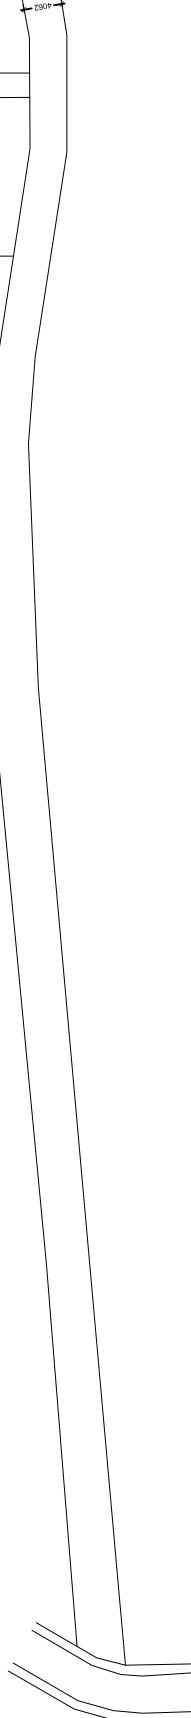
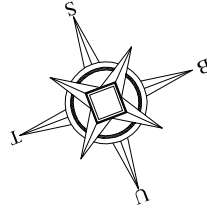
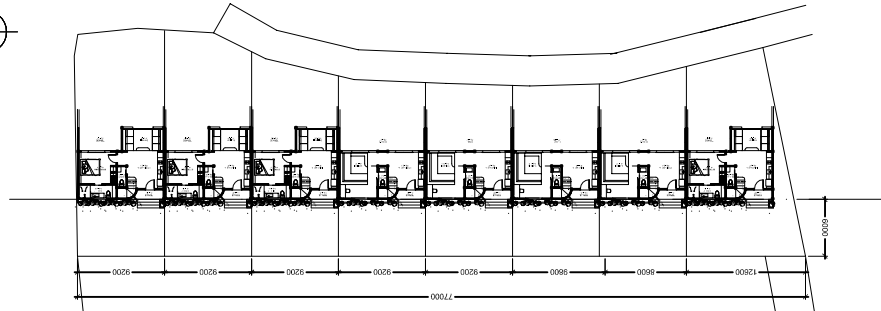





MASTER PLAN 1

SCALE 1 : 100


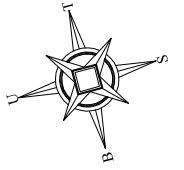


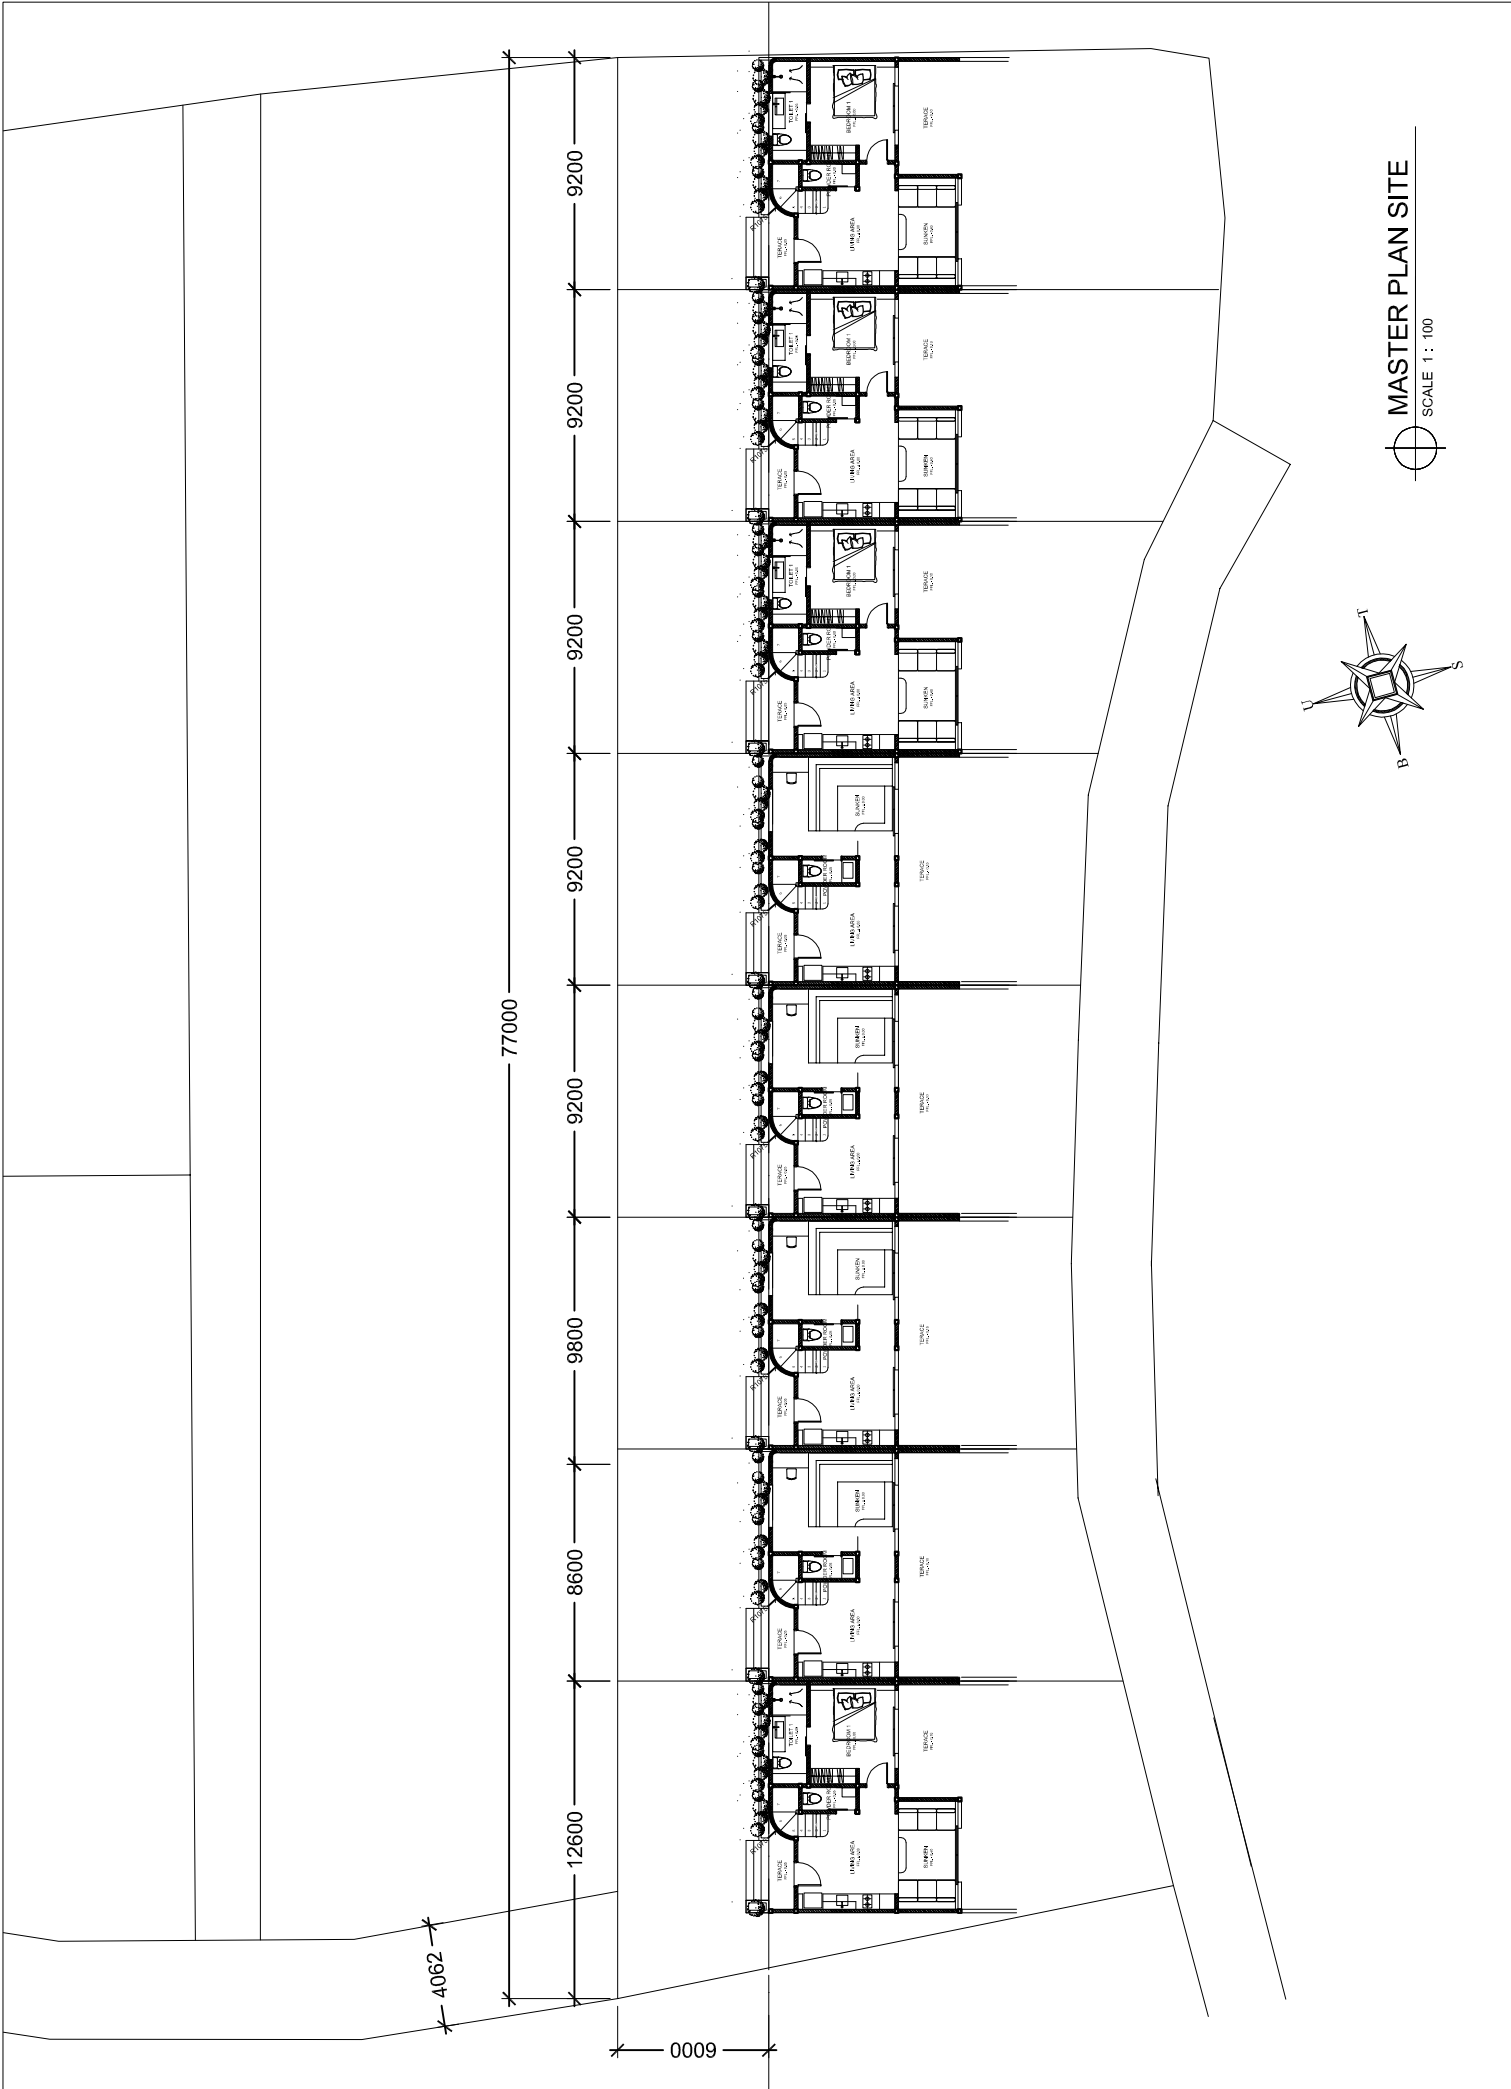


MASTER PLAN SITE  
SCALE 1 : 100

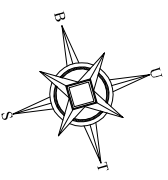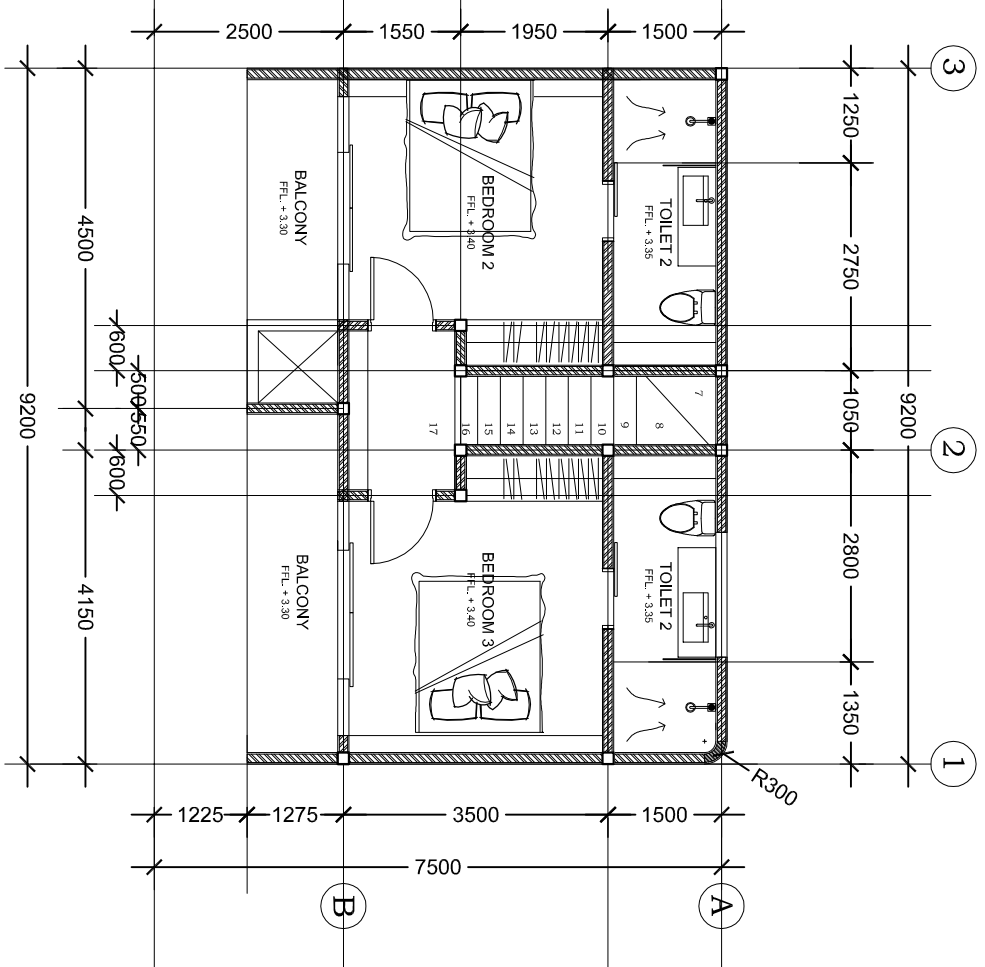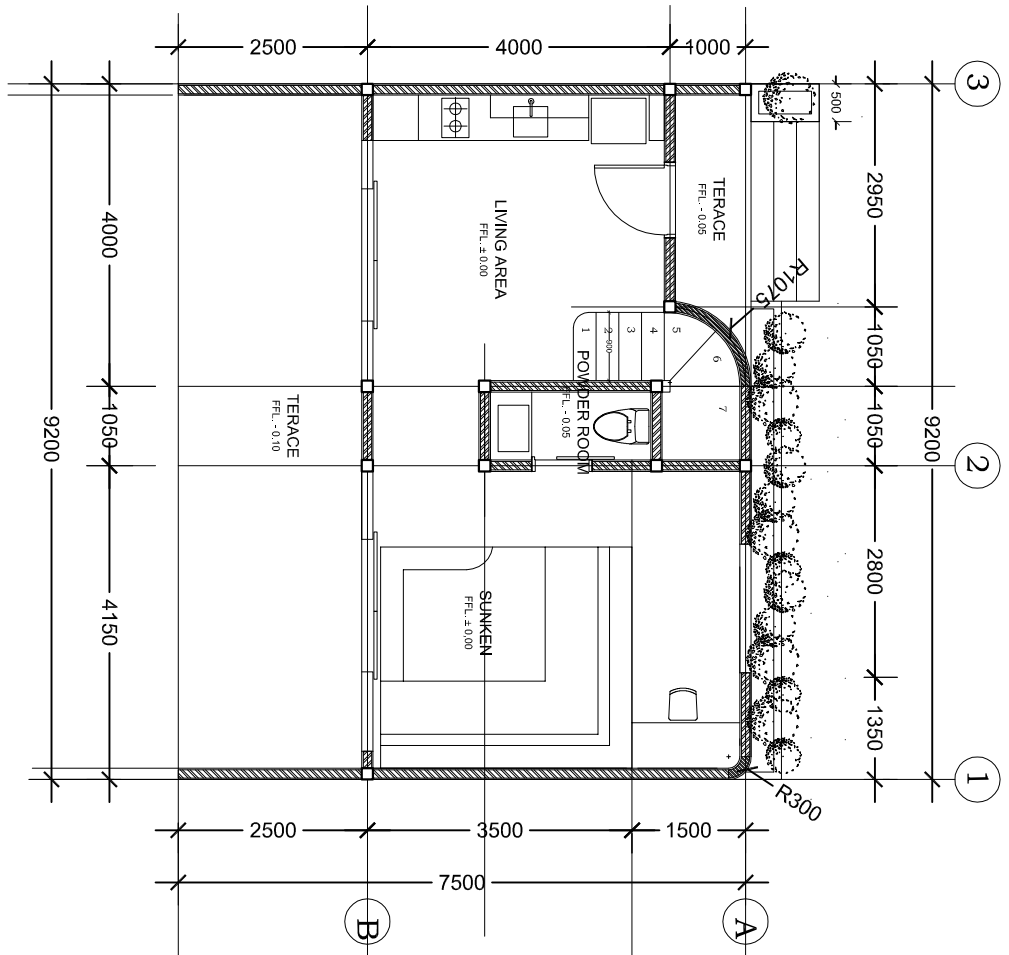

3 BR ROOF TOP  
SCALE 1 : 100

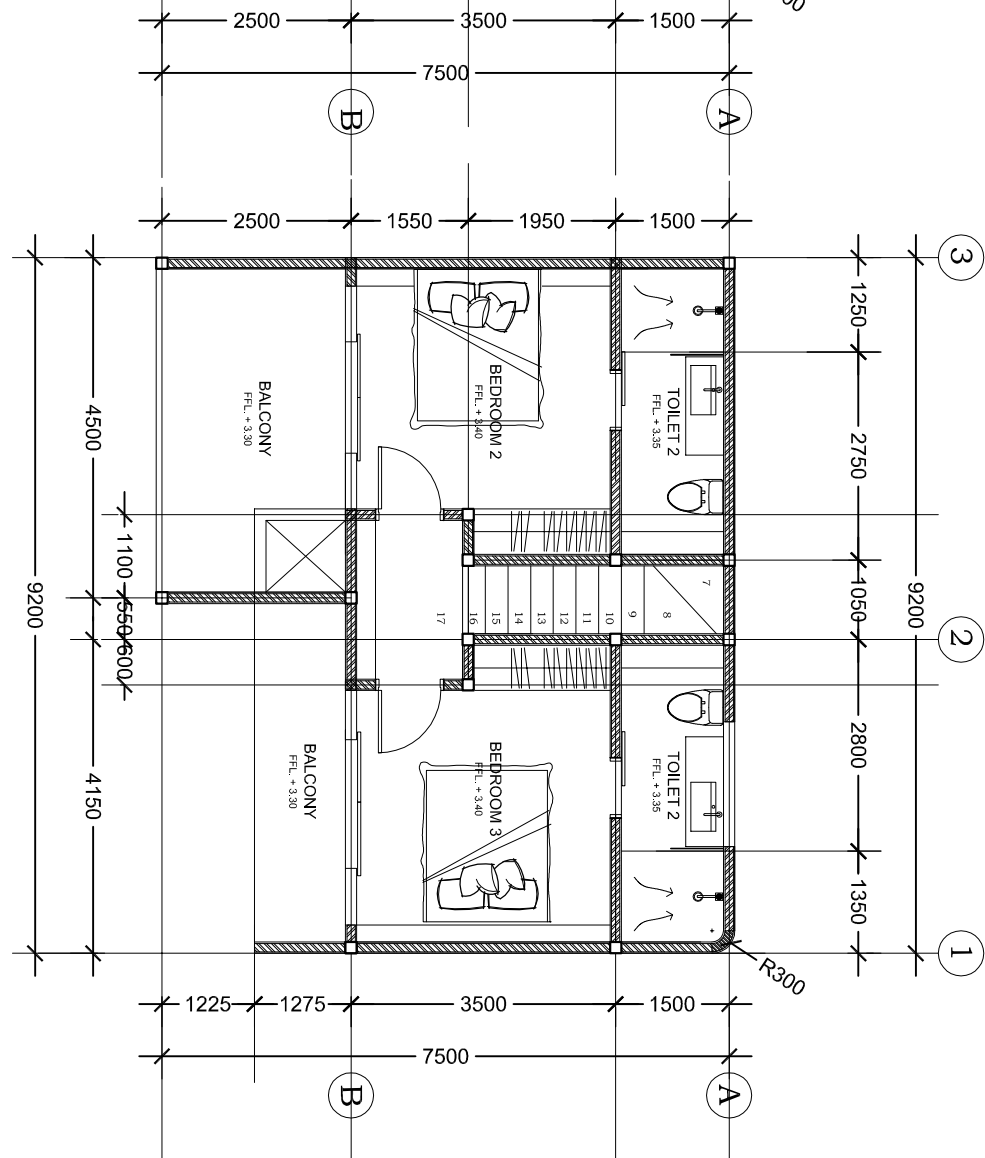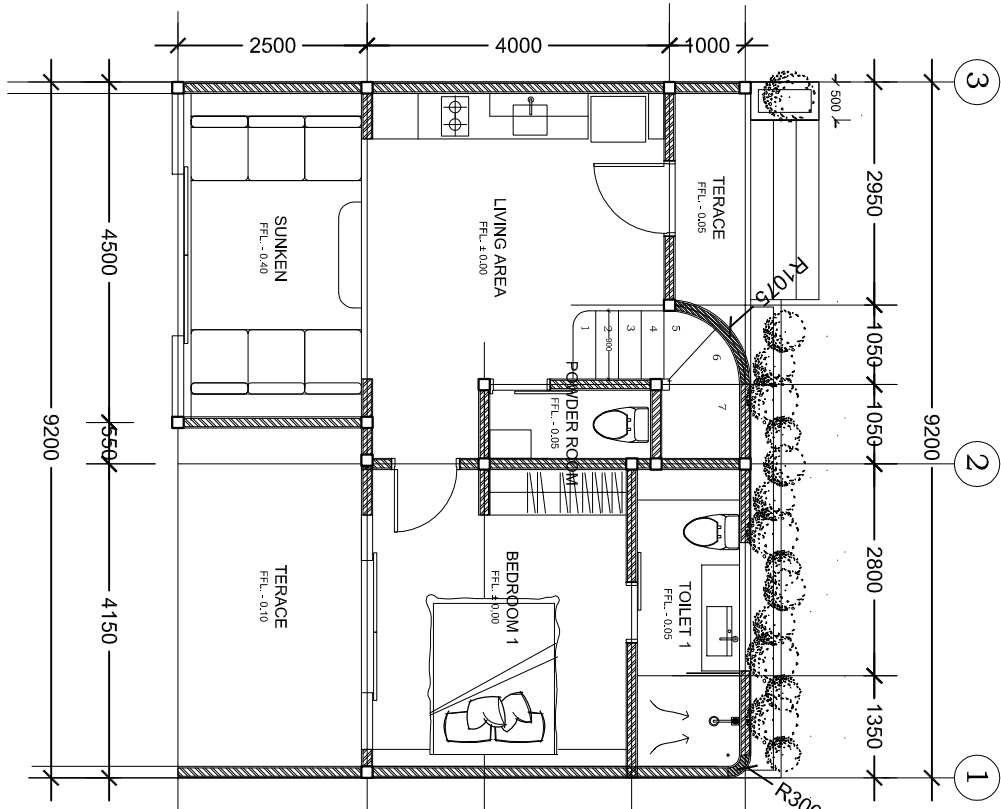

3 BR FIRST FLOOR  
SCALE 1 : 100

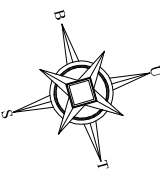

3 BR SECOND FLOOR  
SCALE 1 : 100